


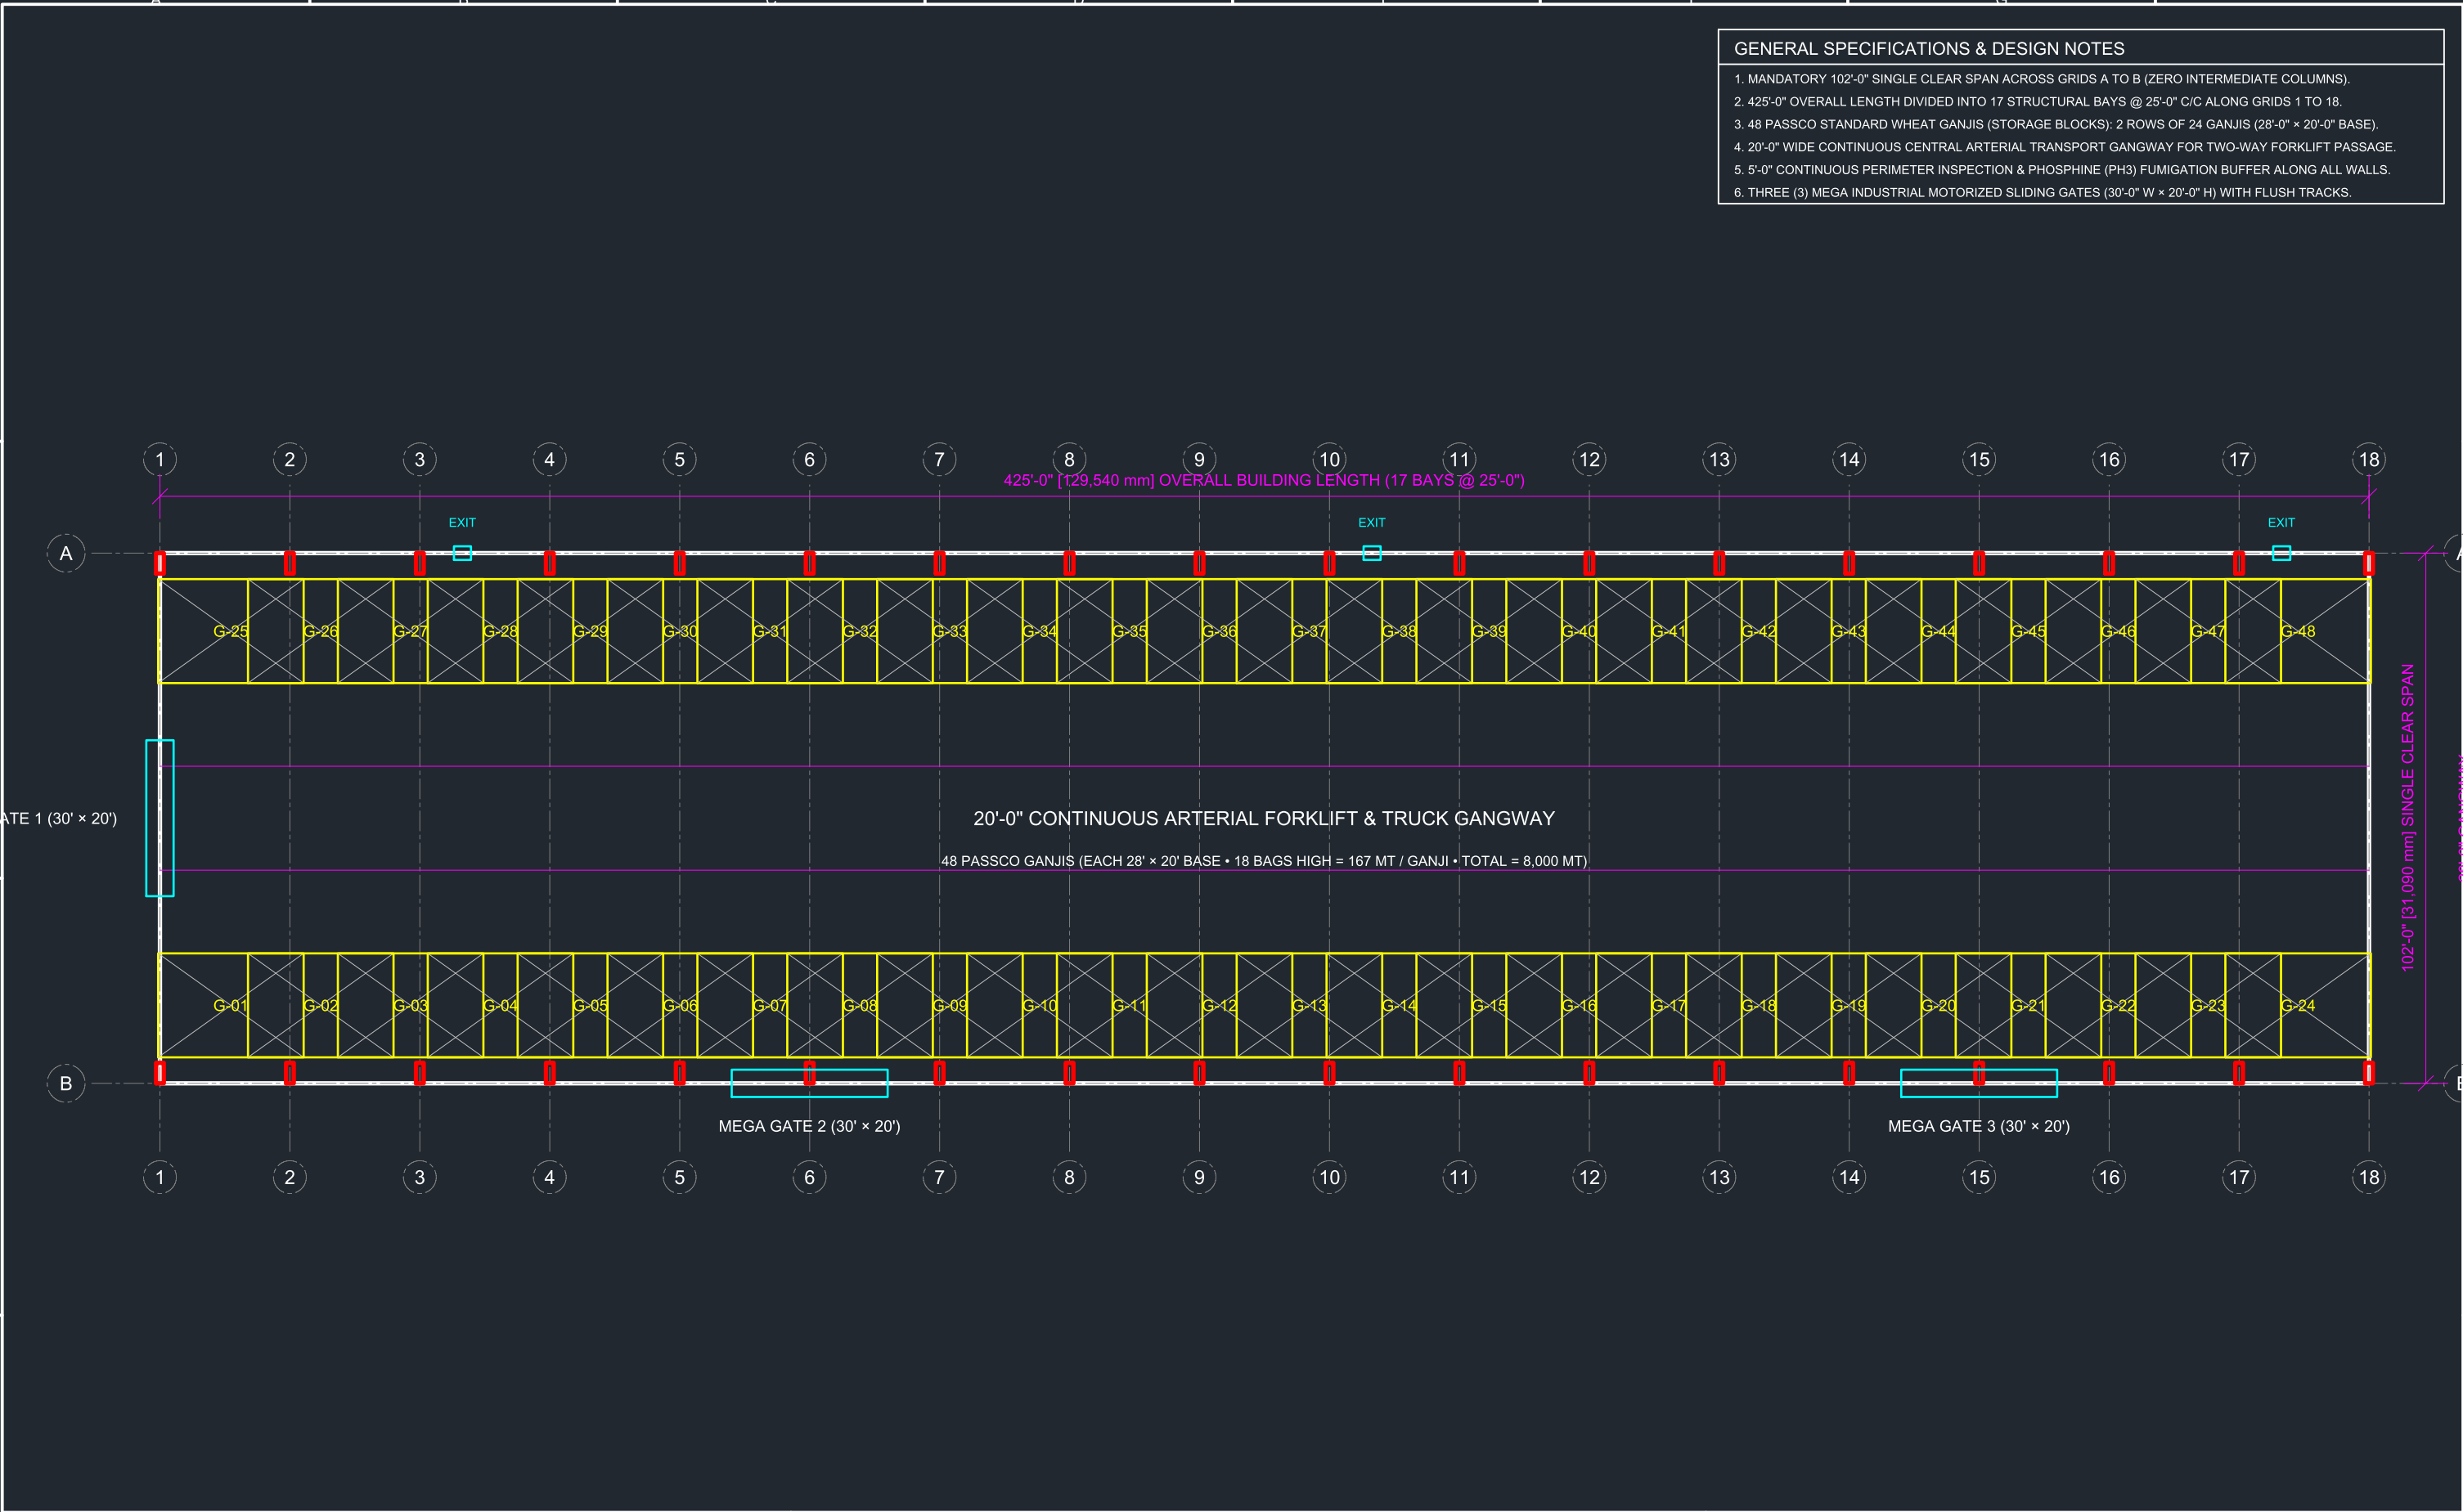

FUSION DEVELOPERS (PVT) LTD		DRAWING TITLE:	DRAWING NO:
Structural Steel Fabricators • Turnkey Industrial EPC Constructors CLIENT / PROCURING AGENCY: 16 Farm House, 42nd Plot, Rawalpindi Transit Corridor, Lahore, PSC License: C/A/00420 DIRECTORATE OF FOOD, GOVT OF GILGIT-BALTISTAN		GROUND FLOOR ARCHITECTURAL PLAN & 48 GANJIS DISCIPLINE: ARCHITECTURAL	A-102
PROJECT: 102' x 425' x 35' STRATEGIC WHEAT RESERVE GODOWN		DRAWN BY: Engr. A. Malik	SCALE (A3): 1:300 @ A3
LOCATION: ISLAMABAD / RAWALPINDI TRANSIT CORRIDOR, PAKISTAN		CHECKED BY: Dr. A. Farooq, PE	SHEET SIZE: ISO A3 (420 x 297 mm)
		APPROVED BY: Mian Usman, MD	ENGINEERING STAMP: CERTIFIED EPC TENDER DOSSIER
		DATE & REV: SEPTEMBER 2026 • REV 01	STATUS: ISSUED FOR TENDER & FABRICATION